


5 - Extraction Final Restoration

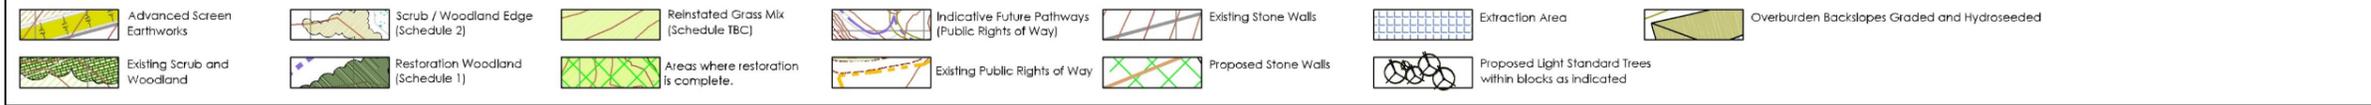

Final Restoration

With Phase 3 extracted, infilling of the remaining void with approved inert material can commence filling and finishing from the north of the application site to the south.

Soils from the temporary berms along the northern and southern boundary would be utilized for restoration with berms removed to existing 'pre-development' levels.

The Eastern berm would be retained in-situ.

Finally the access bridge across the combe to be removed and the landscape reinstated with appropriate native woodland / scrub planting



Suttles Stone Quarries
 Swanworth Quarry
 Worth Matravers, Swanage
 Dorset
 BH19 3LE
 Tel: 01929 439444
 Fax: 01929 439446
 Email: info@suttles.co.uk

BCL Document Ref. OPL.SSQ.Swth.MPS16.F1
 Digital Ref.
 Scaled for Reproduction at: A3L
 Version: 1



Technology Centre, Wolverhampton Science Park
 Wolverhampton, WV10 9RU
 tel: 01902 824111 fax: 01902 824112
 email: info@bclhydro.co.uk
 www: http://www.bclhydro.co.uk

Suttles Stone Quarries
 Swanworth Quarry, Worth Matravers, Dorset
 Consultation on the Bournemouth, Dorset & Poole Minerals Site Allocation Plan Swanworth Quarry Extension (PK16)

Preliminary Hydrological & Hydrogeological Risk Assessment

Proposed Extension: Restoration

Drawn By: TD	Scale: 1:3,800
Date: 16/12/16	Figure No. 15

